


1. MASON TO PLACE CONTROL JOINTS IN CMU WALLS NOT MORE THAN 40'-0" APART.
2. ALL CMU IS 8" U.N.O.
3. METAL PARAPET CAPS TO BE DARK BRONZE
4. ALL WINDOWS TO BE ANODIZED DARK BRONZE

	STANDARD-FACE CMU (PEWTER)
	STANDARD-FACE CMU (EBONY)
	SPLIT-FACE CMU (TRINITY WHITE)
	STANDARD-FACE CMU (TRINITY WHITE)
	ALLURA, HEARTSTONE COLOR OR E.Q. (WOOD GRAIN)
	CORRUGATED METAL (SILVER)
	ACM PANEL PER OWNER (BLACK)

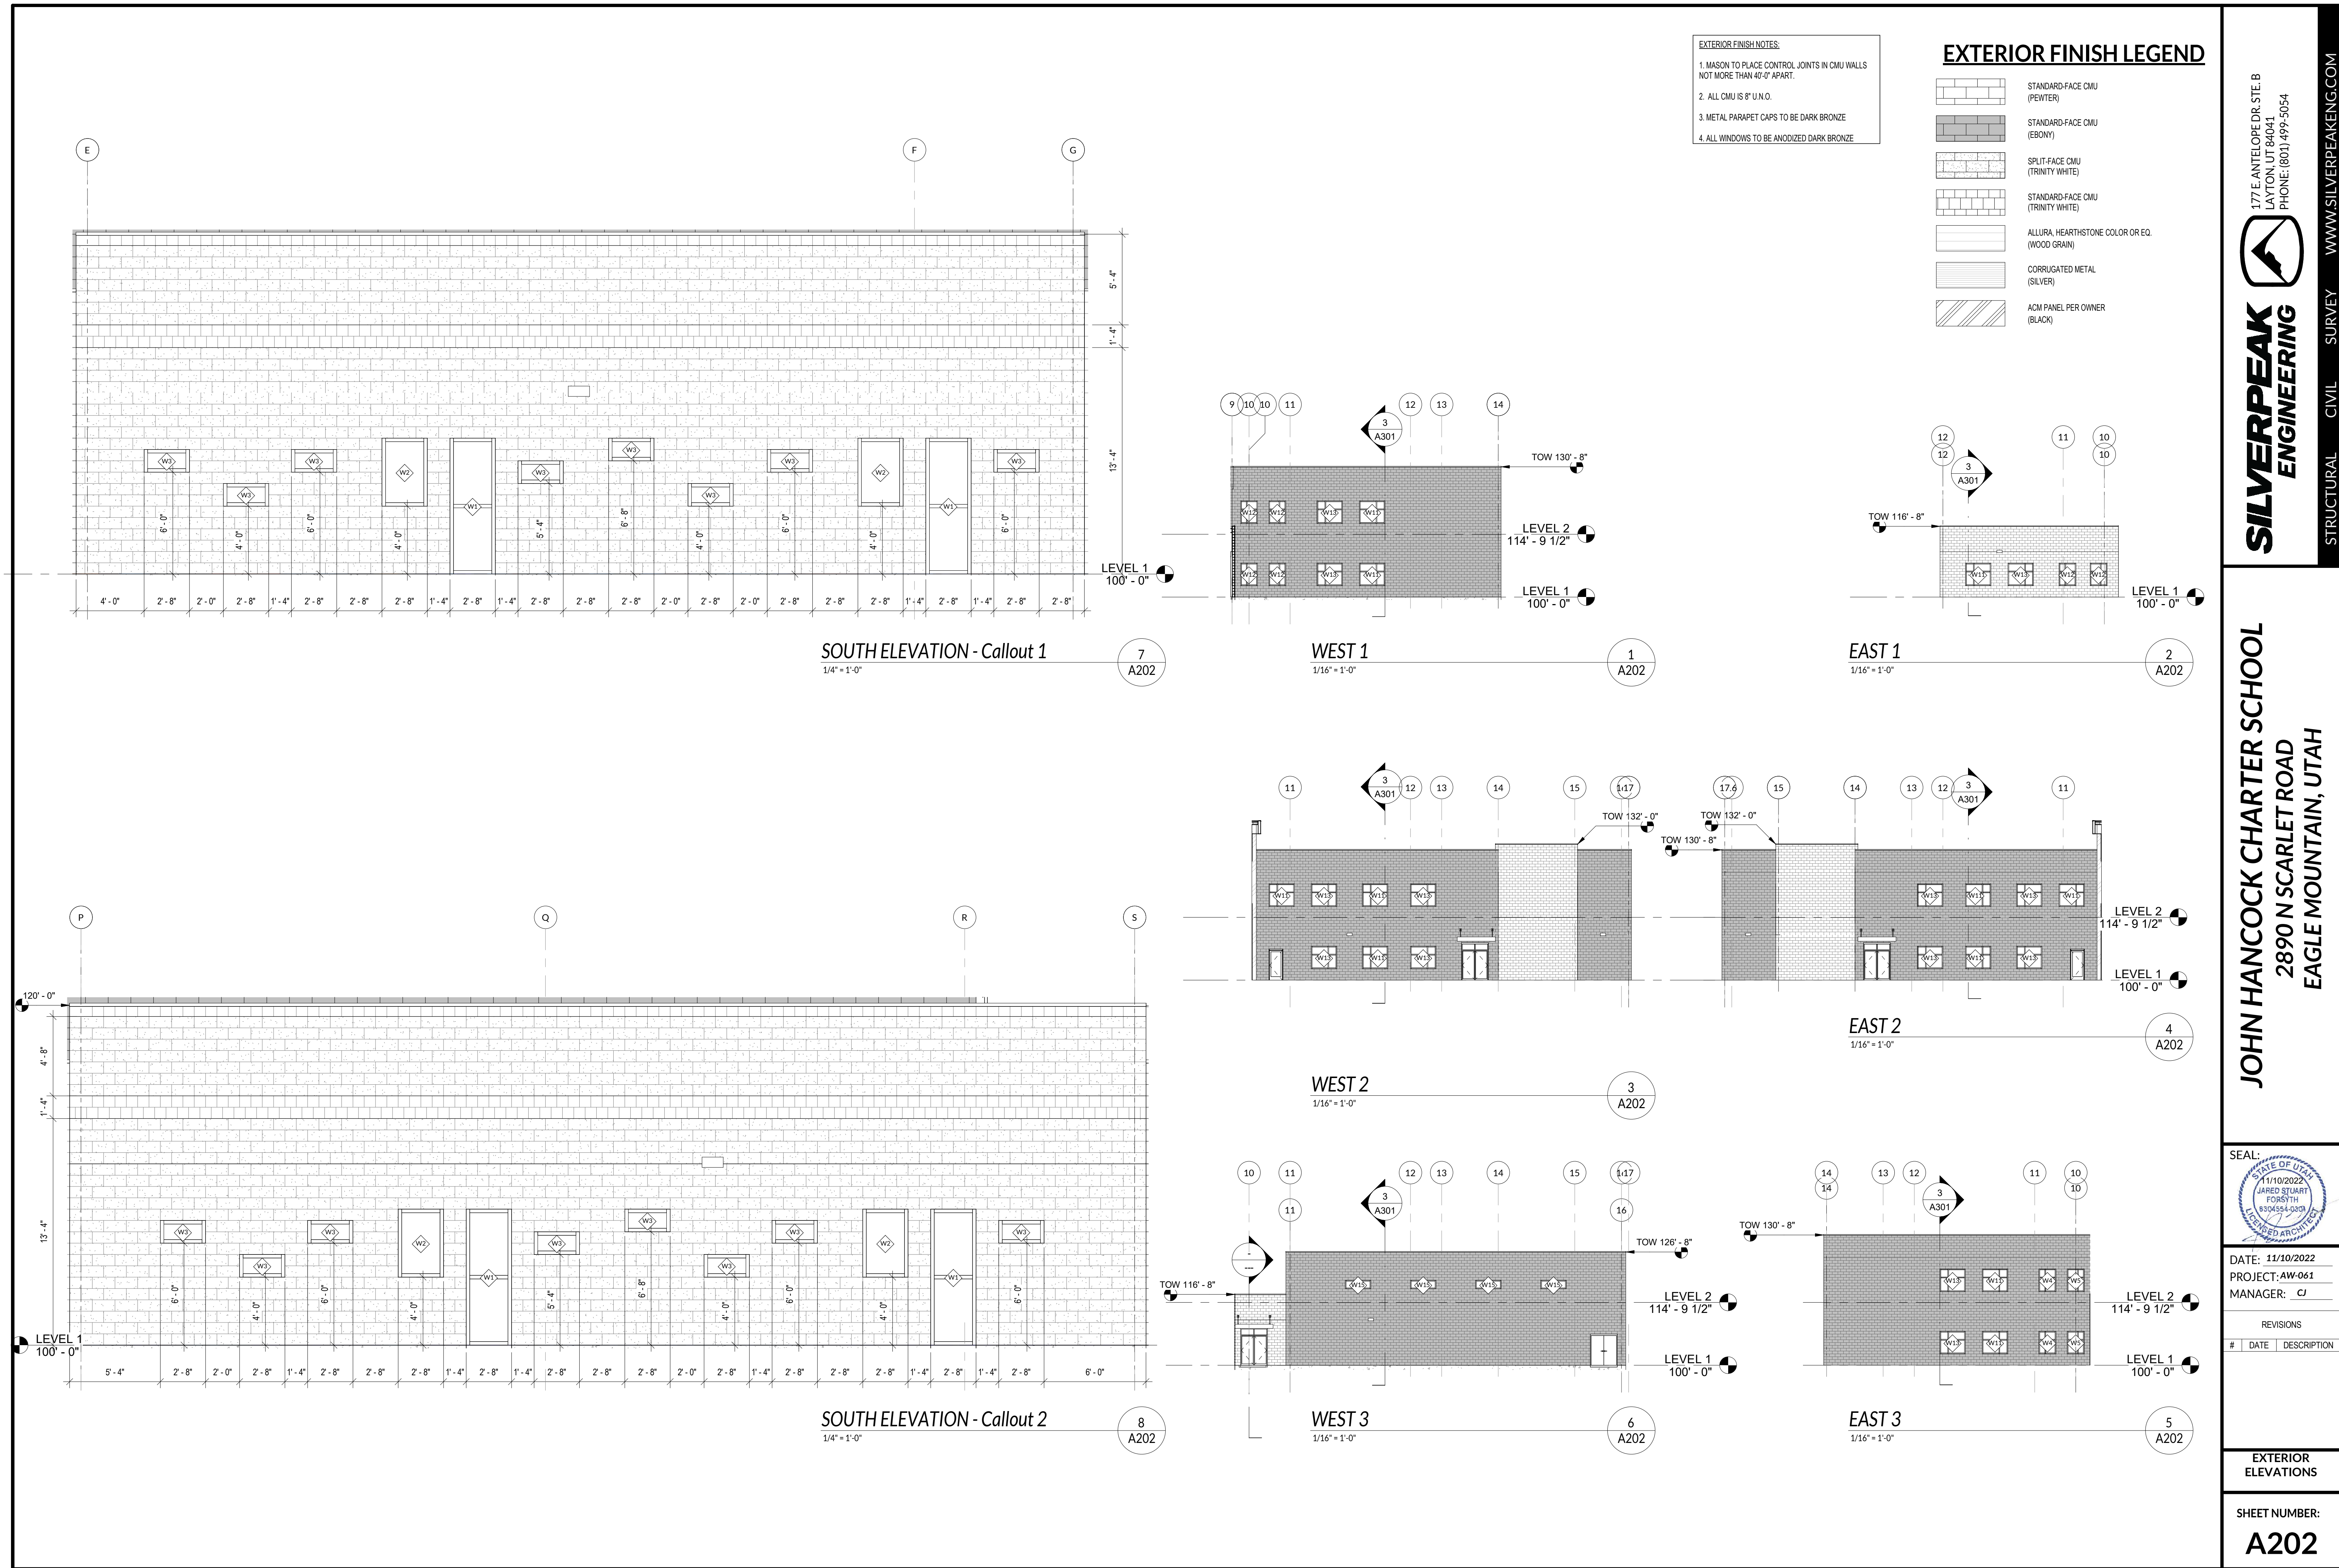

A201



PRIOR TO STARTING CONSTRUCTION, THE CONTRACTOR SHALL BE RESPONSIBLE FOR MAKING SURE THAT ALL REQUIRED PERMITS AND APPROVALS HAVE BEEN OBTAINED. NO CONSTRUCTION OR FABRICATION SHALL BEGIN UNTIL THE CONTRACTOR HAS RECEIVED AND THOROUGHLY REVIEWED ALL PLANS AND OTHER DOCUMENTS APPROVED BY ALL OF THE PERMITTING AUTHORITIES.

177 E ANTELOPE DR. STE. B
LAYTON, UT 84041
PHONE: (801) 499-5054

STRUTURAL CIVIL SURVEY

WWW.SILVERPEAKENGINEERING.COM

JOHN HANCOCK CHARTER SCHOOL
2890 N SCARLET ROAD
EAGLE MOUNTAIN, UTAH

SEAL:

DATE: 11/10/2022
PROJECT: AW-061
MANAGER: CJ

REVISIONS
DATE DESCRIPTION

EXTERIOR ELEVATIONS

SHEET NUMBER:
A202